

The New Jersey Reconstruct, Rehabilitate, Elevate and Mitigate (RREM) Program
Model Home Designs



Four Bedroom Binder



Four Bedroom - Standard
Model Home Designs

Crest
Oyster Creek
Lavallette





THE "CREST"

ONE STORY, FOUR BEDROOM, TWO BATH	
CONDITIONED SPACE	1,628 SQ. FT.
COVERED PORCH	189 SQ. FT.
TOTAL:	1,817 SQ. FT.



New Jersey Reconstruct, Rehabilitate, Elevate and Mitigate (RREM) Program
 "STANDARD" MODEL HOME DESIGNS



CRAFTSMAN


VICTORIAN

TRADITIONAL



OWNER SIGNATURE: _____

DATE: _____

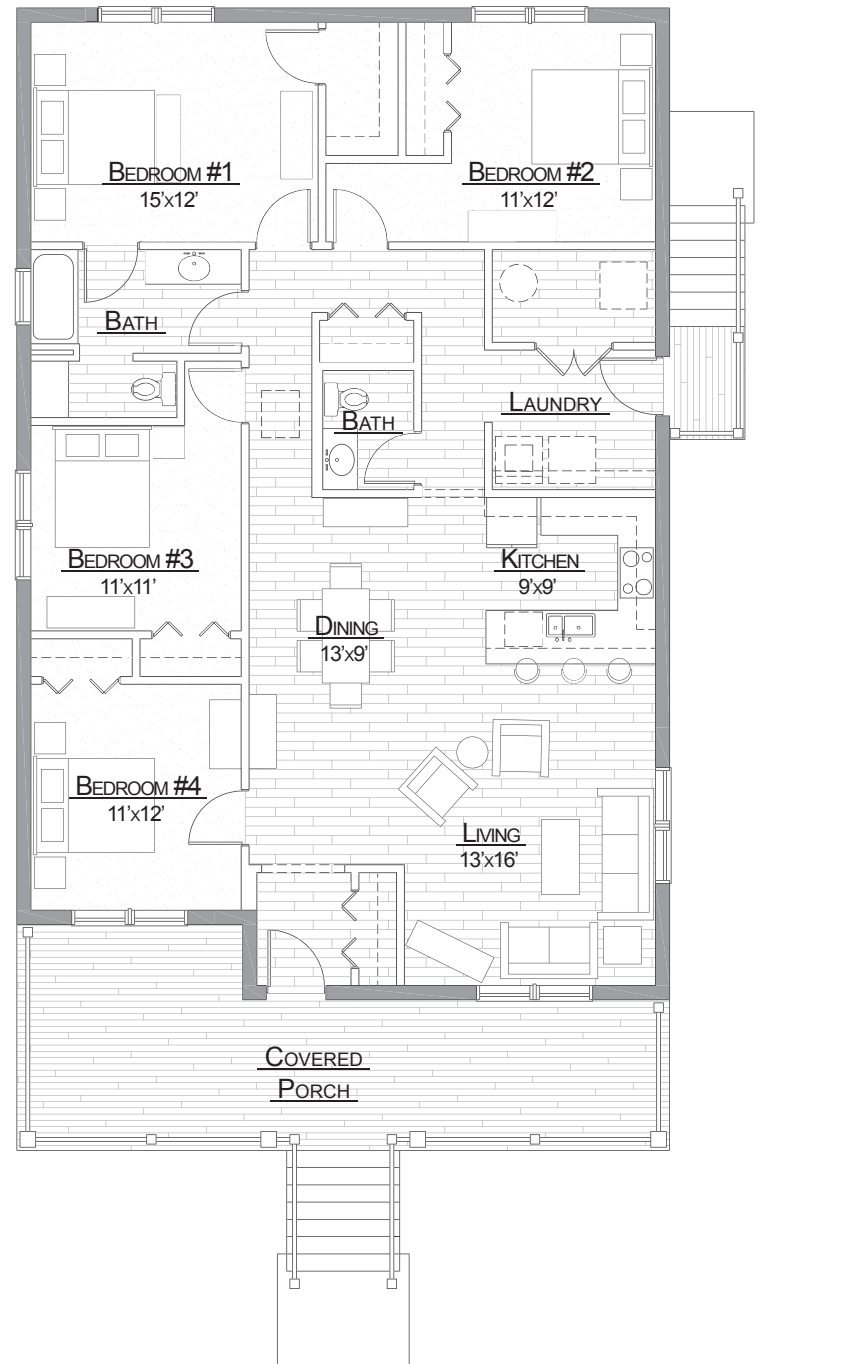

LEVEL ONE FLOOR PLAN
 SCALE: 1/4" = 1'-0"
 0' 2' 4'

THE "OYSTER CREEK"

<u>ONE STORY, FOUR BEDROOM, ONE AND ONE HALF BATH</u>	
CONDITIONED SPACE	1,778 SQ. FT.
COVERED PORCH	325 SQ. FT.
TOTAL:	2,103 SQ. FT.



New Jersey Reconstruct, Rehabilitate, Elevate and Mitigate (RREM) Program
 "STANDARD" MODEL HOME DESIGNS



CRAFTSMAN


VICTORIAN

TRADITIONAL




OWNER SIGNATURE: _____

DATE: _____

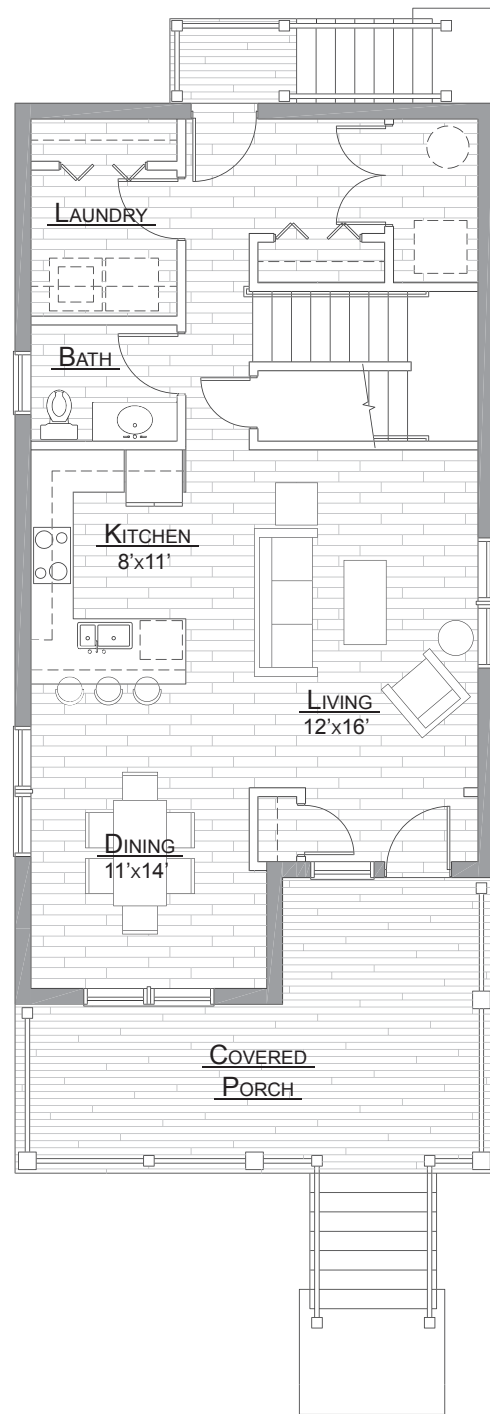

LEVEL ONE FLOOR PLAN
SCALE: 1/4" = 1'-0"

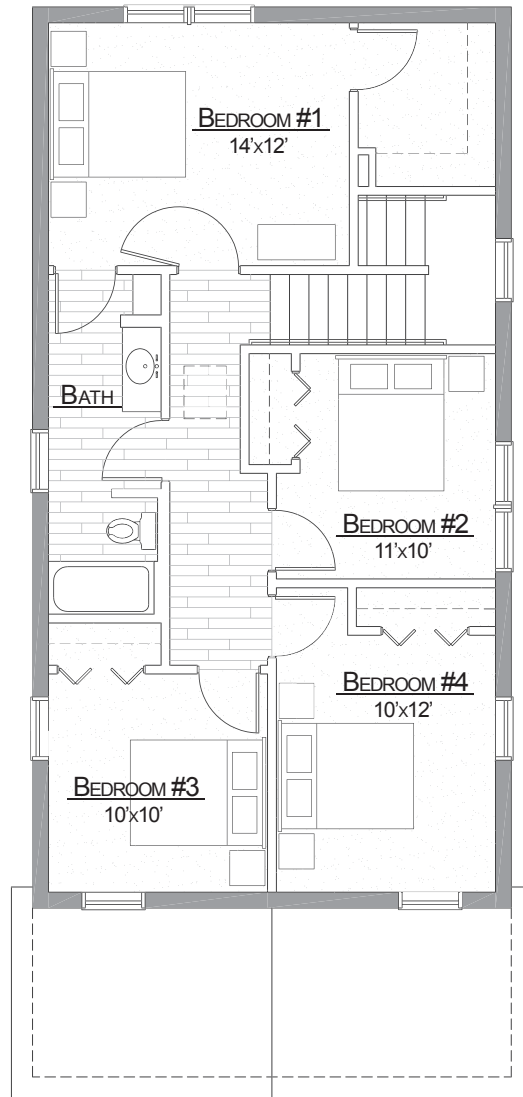

LEVEL TWO FLOOR PLAN
SCALE: 1/4" = 1'-0"

THE "LAVELLETT"

<u>TWO STORY, FOUR BEDROOM, ONE AND ONE HALF BATH</u>	
CONDITIONED SPACE	1,874 SQ. FT.
COVERED PORCH	241 SQ. FT.
TOTAL:	2,115 SQ. FT.



New Jersey Reconstruct, Rehabilitate, Elevate and Mitigate (RREM) Program
"STANDARD" MODEL HOME DESIGNS



CRAFTSMAN



VICTORIAN



TRADITIONAL




OWNER SIGNATURE: _____

DATE: _____

Four Bedroom - Savings
Model Home Designs

Ocean
Middlesex
Union



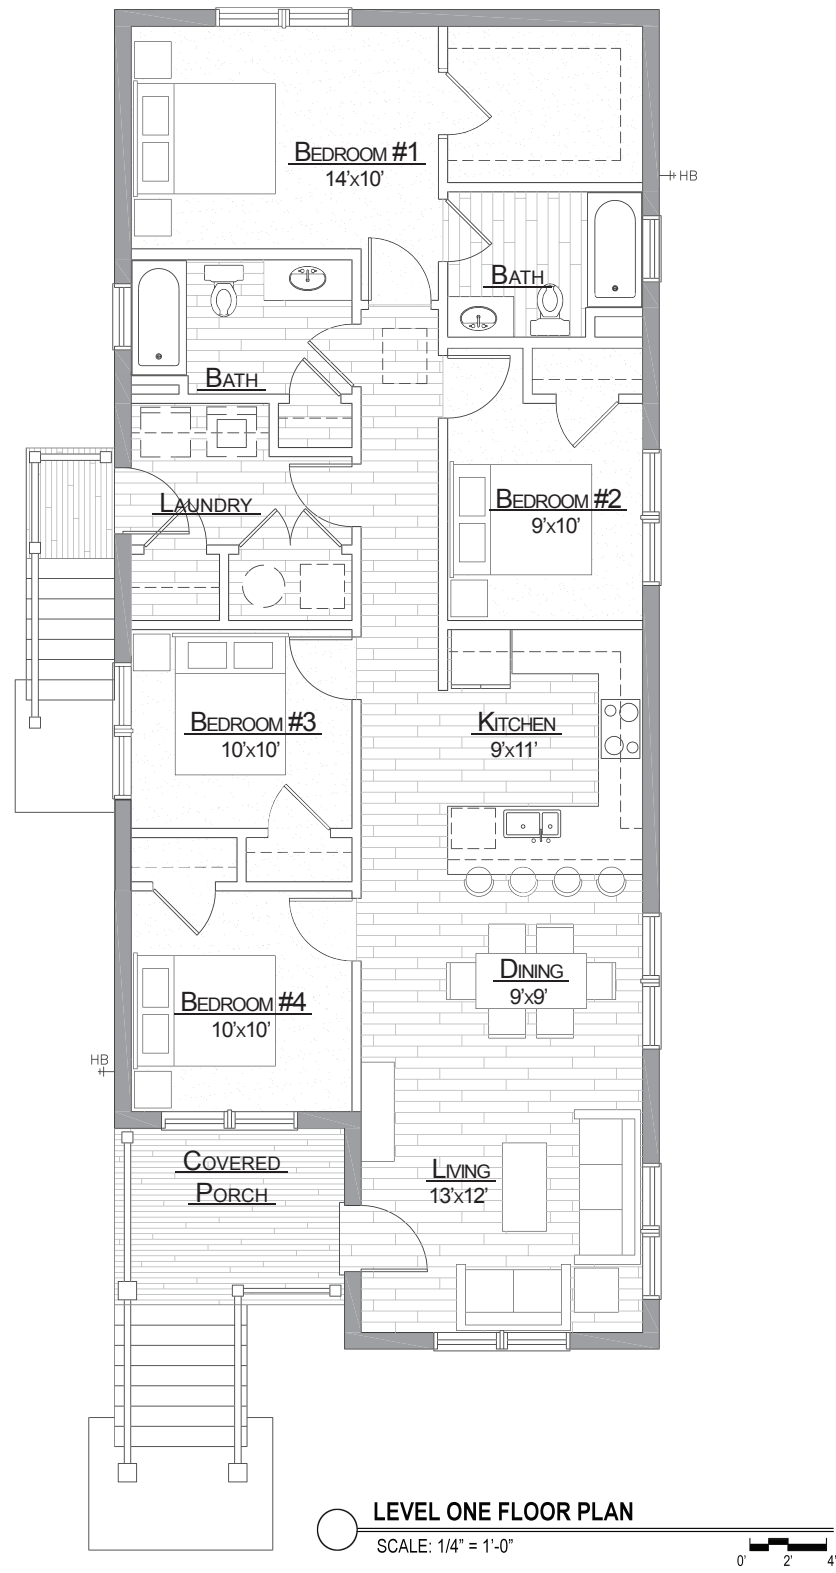

THE "OCEAN"

ONE STORY, FOUR BEDROOM, TWO BATH	
CONDITIONED SPACE	1,402 SQ. FT.
COVERED PORCH	129 SQ. FT.
TOTAL:	1,531 SQ. FT.



New Jersey Reconstruct, Rehabilitate, Elevate and Mitigate (RREM) Program
"SAVINGS" MODEL HOME DESIGNS



CRAFTSMAN



VICTORIAN




TRADITIONAL



OWNER SIGNATURE: _____

DATE: _____

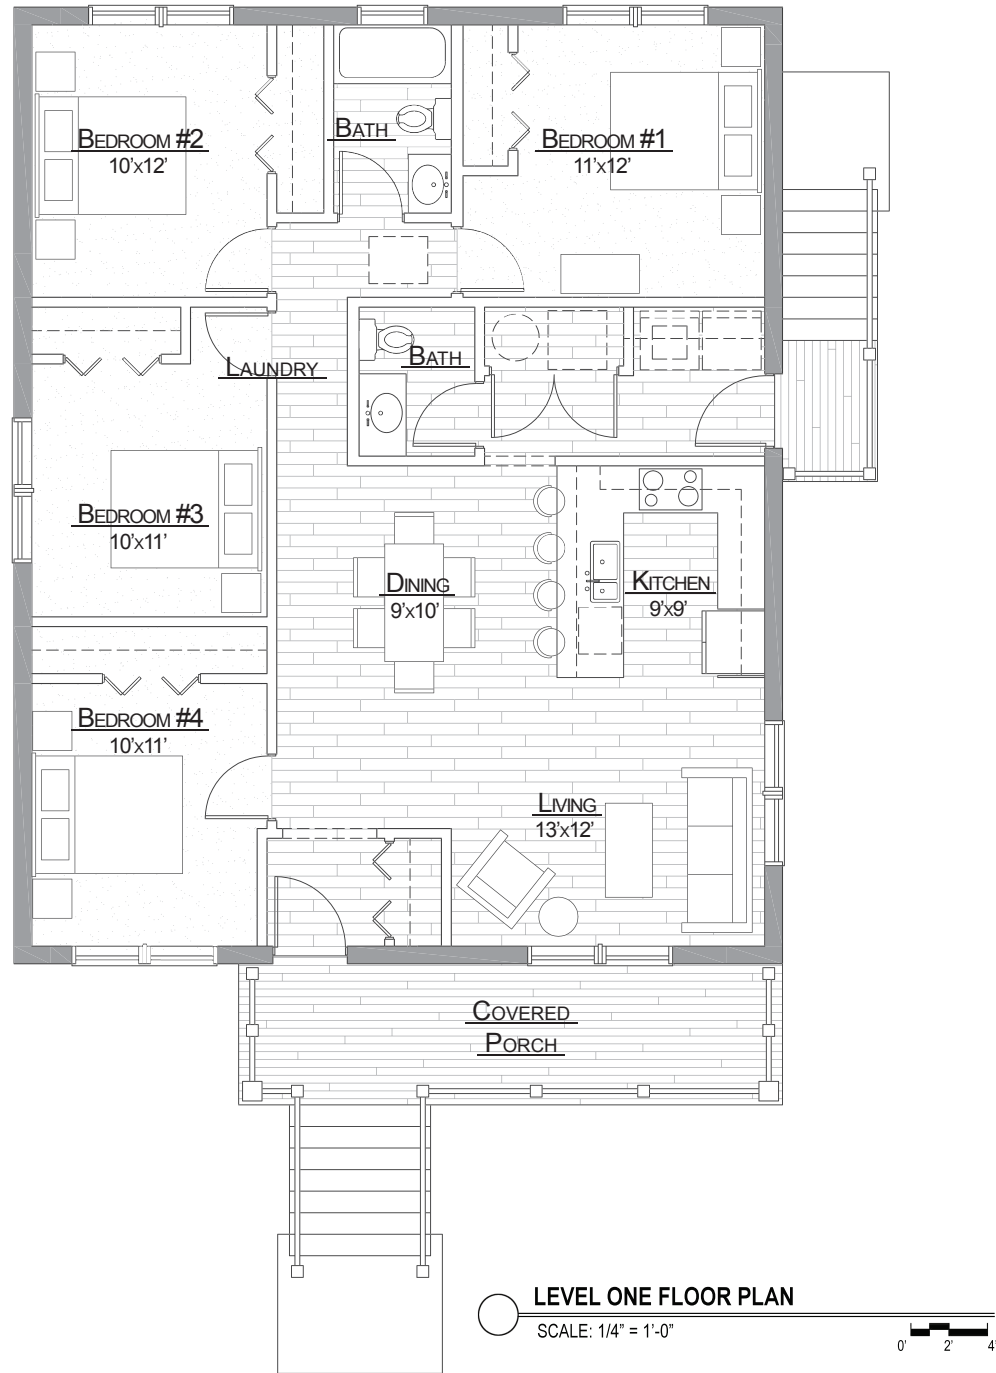

THE "MIDDLESEX"

<u>ONE STORY, FOUR BEDROOM, ONE AND ONE HALF BATH</u>	
CONDITIONED SPACE	1,328 SQ. FT.
COVERED PORCH	139 SQ. FT.
TOTAL:	1,467 SQ. FT.



New Jersey Reconstruct, Rehabilitate, Elevate and Mitigate (RREM) Program
"SAVINGS" MODEL HOME DESIGNS



CRAFTSMAN



VICTORIAN



TRADITIONAL



OWNER SIGNATURE: _____

DATE: _____



THE "UNION"

<u>TWO STORY, FOUR BEDROOM, ONE AND ONE HALF BATH</u>	
CONDITIONED SPACE	1,606 SQ. FT.
COVERED PORCH	166 SQ. FT.
TOTAL:	1,772 SQ. FT.



New Jersey Reconstruct, Rehabilitate, Elevate and Mitigate (RREM) Program
 "SAVINGS" MODEL HOME DESIGNS



CRAFTSMAN



VICTORIAN



TRADITIONAL



OWNER SIGNATURE: _____

DATE: _____

Maximum Allowed
Model Home Designs

Truman
Garfield
McKinley
Madison
Harrison
Grant



THE "TRUMAN"

TWO STORY, FOUR BEDROOM

CONDITIONED SPACE	1,880 SQ. FT.
COVERED PORCH	124 SQ. FT.
TOTAL:	2,004 SQ. FT.



LEVEL ONE FLOOR PLAN
SCALE: 1/4" = 1'-0"



LEVEL TWO FLOOR PLAN
SCALE: 1/4" = 1'-0"



FRONT ELEVATION
SCALE: 1/4" = 1'-0"





FRONT ELEVATION- TRUMAN

COLOR SCHEME B



FRONT ELEVATION- TRUMAN


COLOR SCHEME C




NEW JERSEY RECONSTRUCT, REHABILITATE, ELEVATE AND MITIGATE (RREM) PROGRAM
"MAX ALLOWABLE" MODEL HOME DESIGNS



THE "GARFIELD"

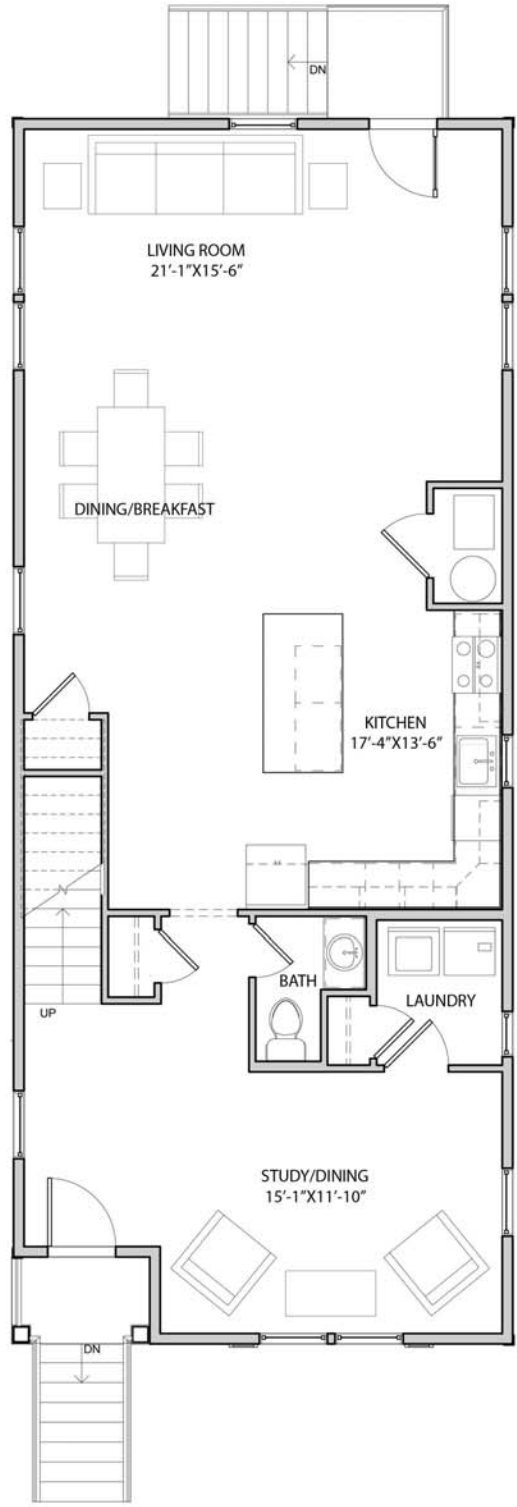

LEVEL ONE FLOOR PLAN
SCALE: 1/4" = 1'-0"

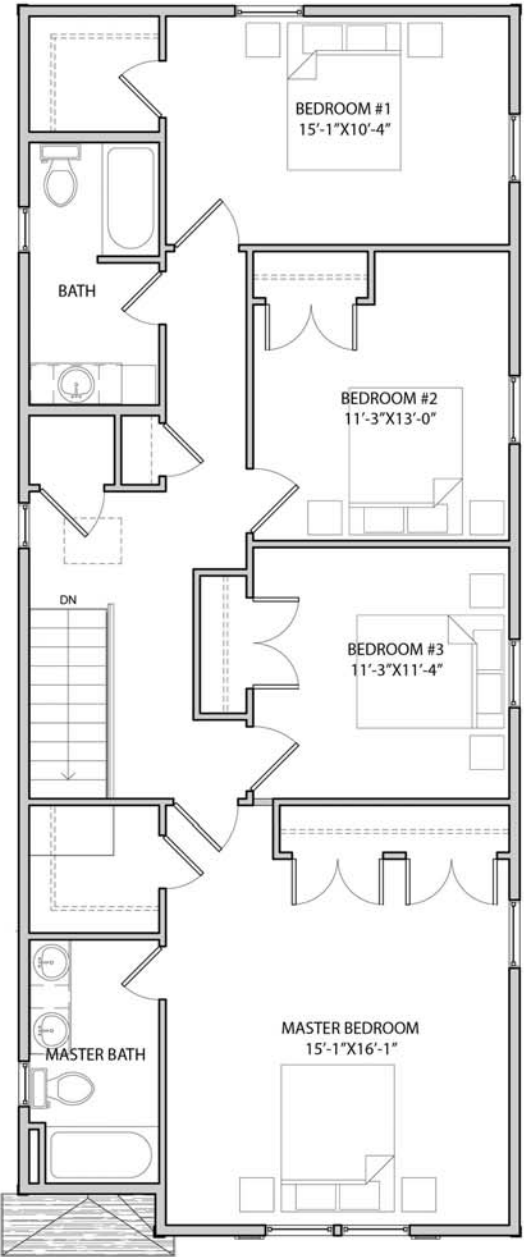

LEVEL TWO FLOOR PLAN
SCALE: 1/4" = 1'-0"

TWO STORY, FOUR BEDROOM	
CONDITIONED SPACE	2,342 SQ. FT.
COVERED PORCH	23 SQ. FT.
TOTAL:	2,365 SQ. FT.



FRONT ELEVATION
SCALE: 1/4" = 1'-0"





FRONT ELEVATION- GARFIELD

COLOR SCHEME B



FRONT ELEVATION- GARFIELD

COLOR SCHEME C



NEW JERSEY RECONSTRUCT, REHABILITATE, ELEVATE AND MITIGATE (RREM) PROGRAM
"MAX ALLOWABLE" MODEL HOME DESIGNS



THE "McKINLEY"

TWO STORY, FOUR BEDROOM

CONDITIONED SPACE


1,867 SQ. FT.

COVERED PORCH

241 SQ. FT.


TOTAL:

2,108 SQ. FT.

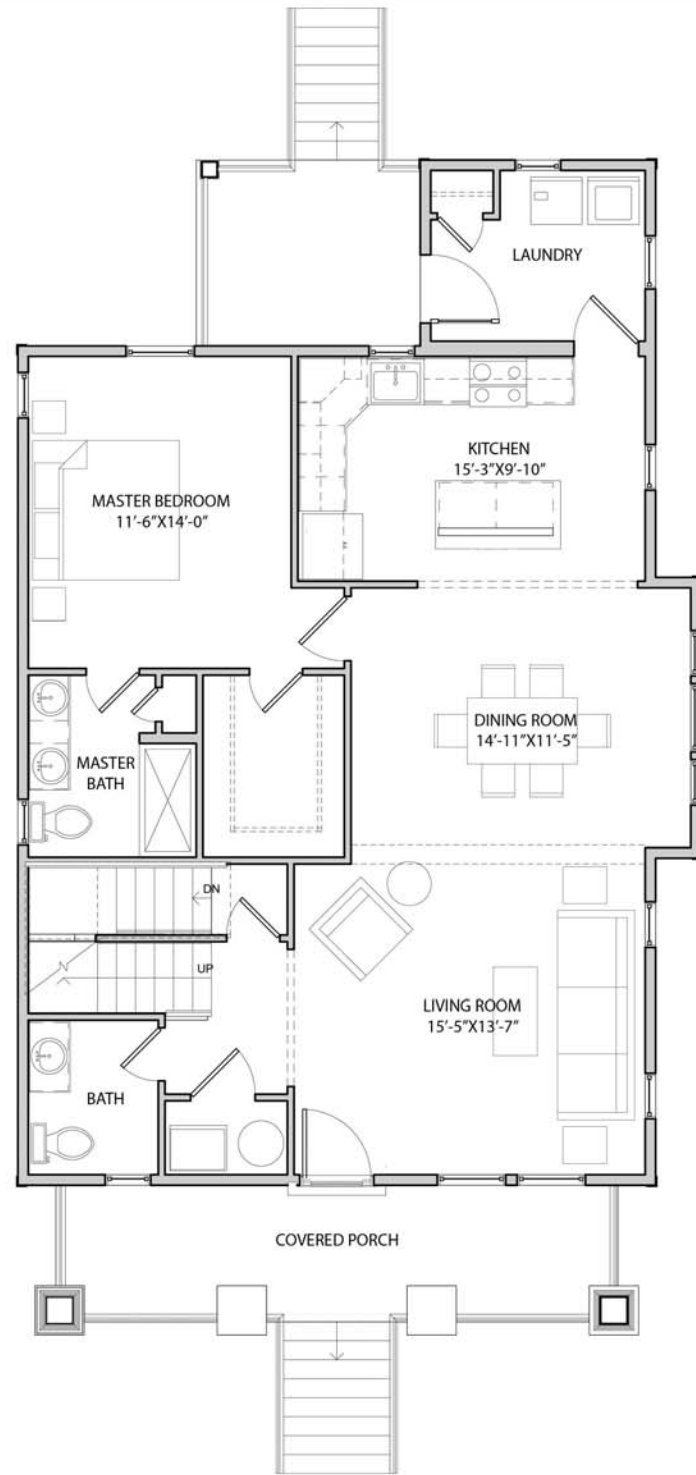


LEVEL ONE FLOOR PLAN

SCALE: 1/4" = 1'-0"

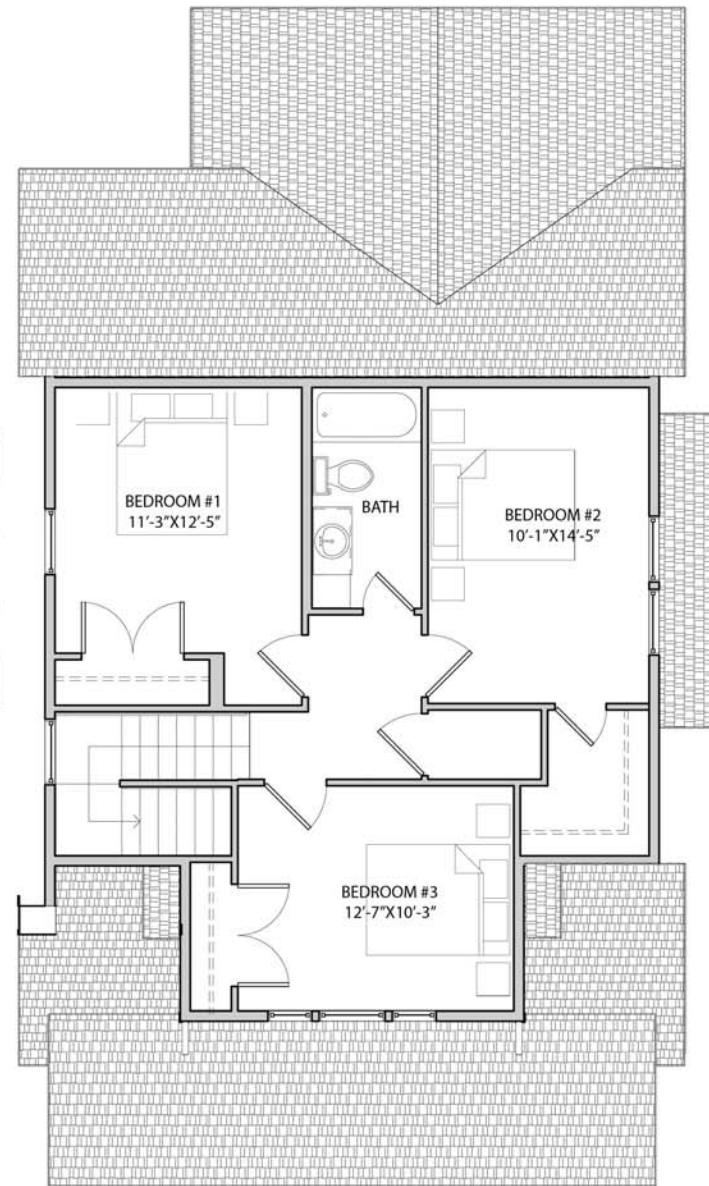

LEVEL TWO FLOOR PLAN

SCALE: 1/4" = 1'-0"

 

FRONT ELEVATION

SCALE: 1/4" = 1'-0"





FRONT ELEVATION- McKINLEY

COLOR SCHEME B



FRONT ELEVATION- McKINLEY

COLOR SCHEME C




NEW JERSEY RECONSTRUCT, REHABILITATE, ELEVATE AND MITIGATE (RREM) PROGRAM
"MAX ALLOWABLE" MODEL HOME DESIGNS



THE "MADISON"

TWO STORY, FOUR BEDROOM

CONDITIONED SPACE	2,252 SQ. FT.
COVERED PORCH	<u>75 SQ. FT.</u>
TOTAL:	2,327 SQ. FT.

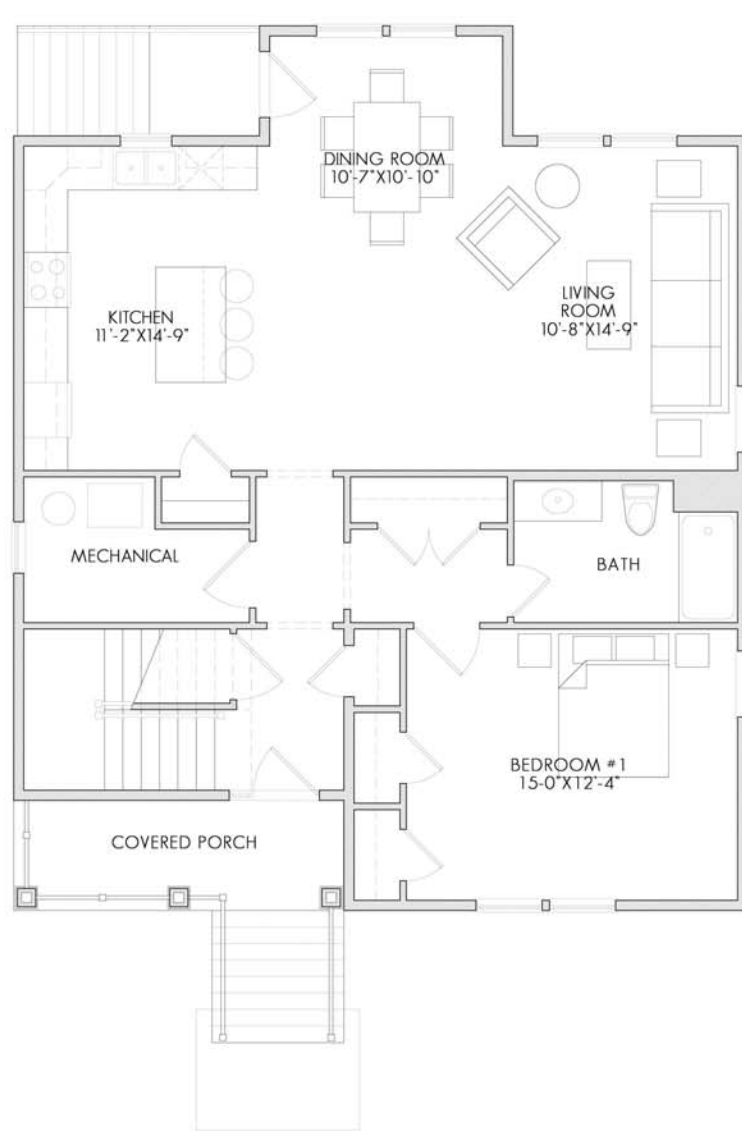

LEVEL ONE FLOOR PLAN
SCALE: 1/4" = 1'-0"

LEVEL TWO FLOOR PLAN
SCALE: 1/4" = 1'-0"

FRONT ELEVATION
SCALE: 1/4" = 1'-0"



NEW JERSEY RECONSTRUCT, REHABILITATE, ELEVATE AND MITIGATE (RREM) PROGRAM
"MAX ALLOWABLE" MODEL HOME DESIGNS





FRONT ELEVATION- MADISON

COLOR SCHEME B



FRONT ELEVATION- MADISON

COLOR SCHEME C




NEW JERSEY RECONSTRUCT, REHABILITATE, ELEVATE AND MITIGATE (RREM) PROGRAM
"MAX ALLOWABLE" MODEL HOME DESIGNS



THE "HARRISON"

TWO STORY, FOUR BEDROOM

CONDITIONED SPACE	2,083 SQ. FT.
COVERED PORCH AND BALCONY	307 SQ. FT.
TOTAL:	2,390 SQ. FT.

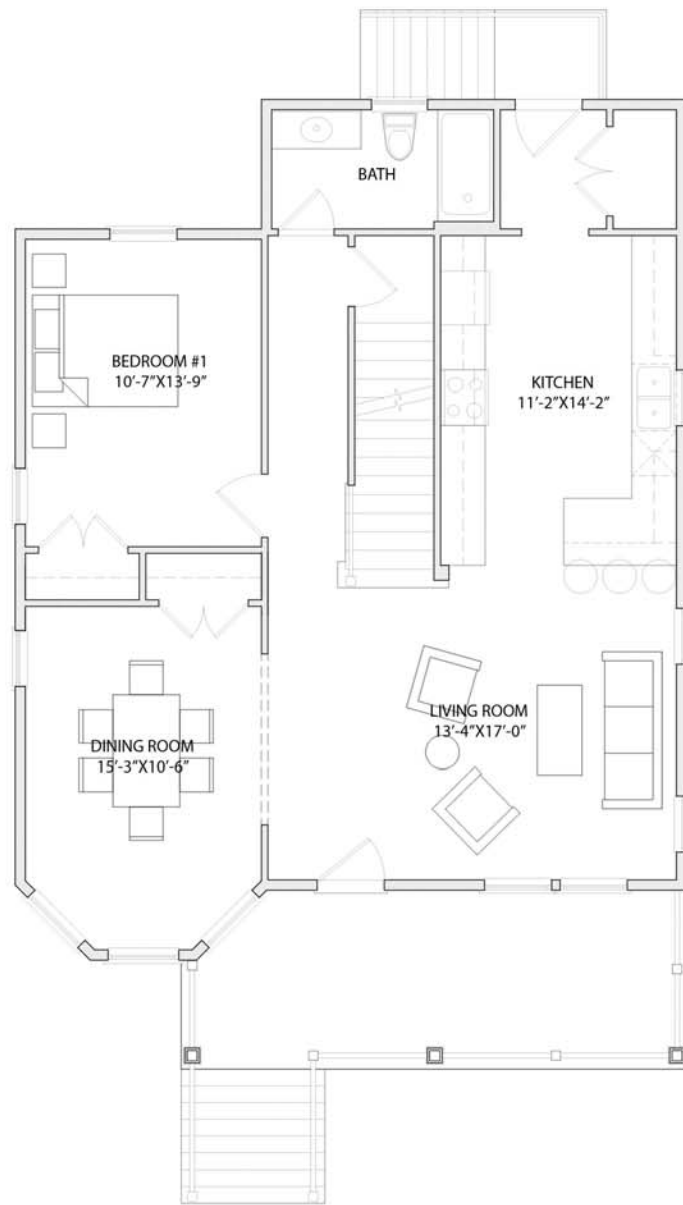

LEVEL ONE FLOOR PLAN
SCALE: 1/4" = 1'-0"



LEVEL TWO FLOOR PLAN
SCALE: 1/4" = 1'-0"



FRONT ELEVATION
SCALE: 1/4" = 1'-0"





FRONT ELEVATION- HARRISON

COLOR SCHEME B



FRONT ELEVATION- HARRISON


COLOR SCHEME C




NEW JERSEY RECONSTRUCT, REHABILITATE, ELEVATE AND MITIGATE (RREM) PROGRAM
"MAX ALLOWABLE" MODEL HOME DESIGNS



THE "GRANT"

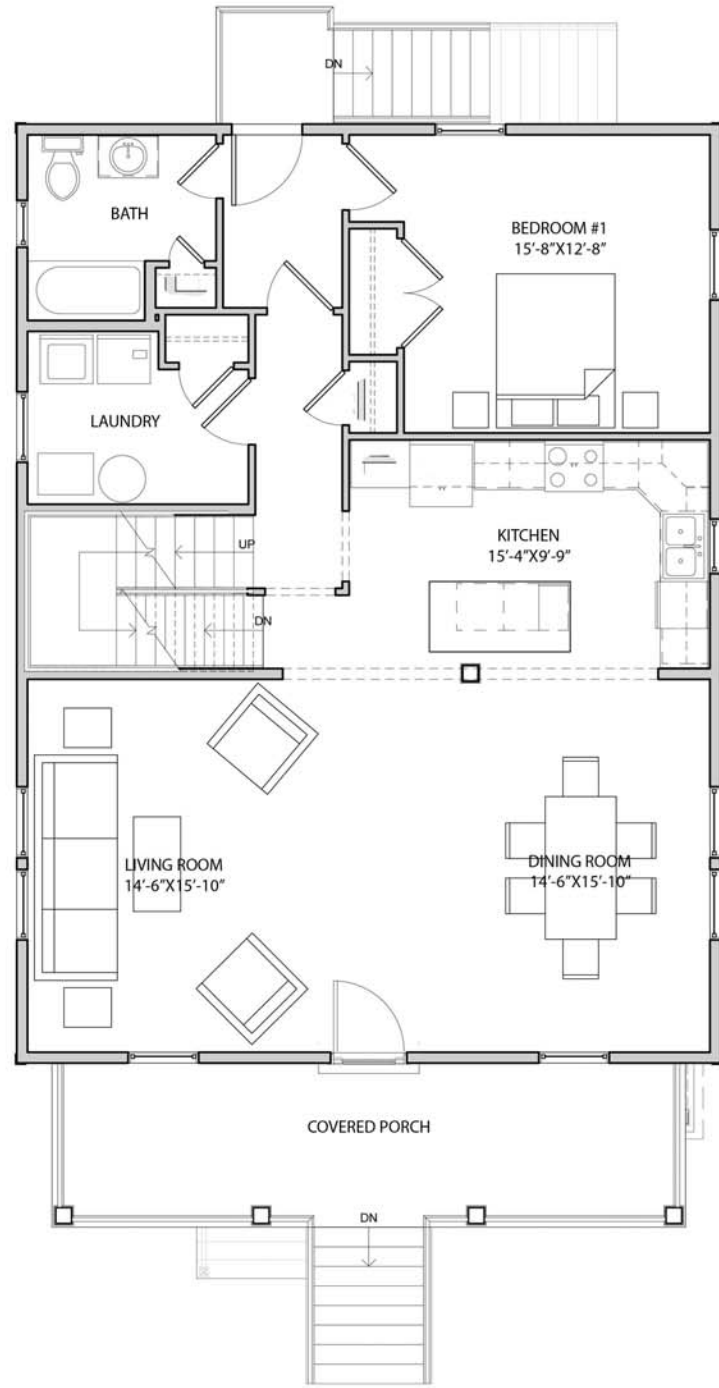

LEVEL ONE FLOOR PLAN
SCALE: 1/4" = 1'-0"

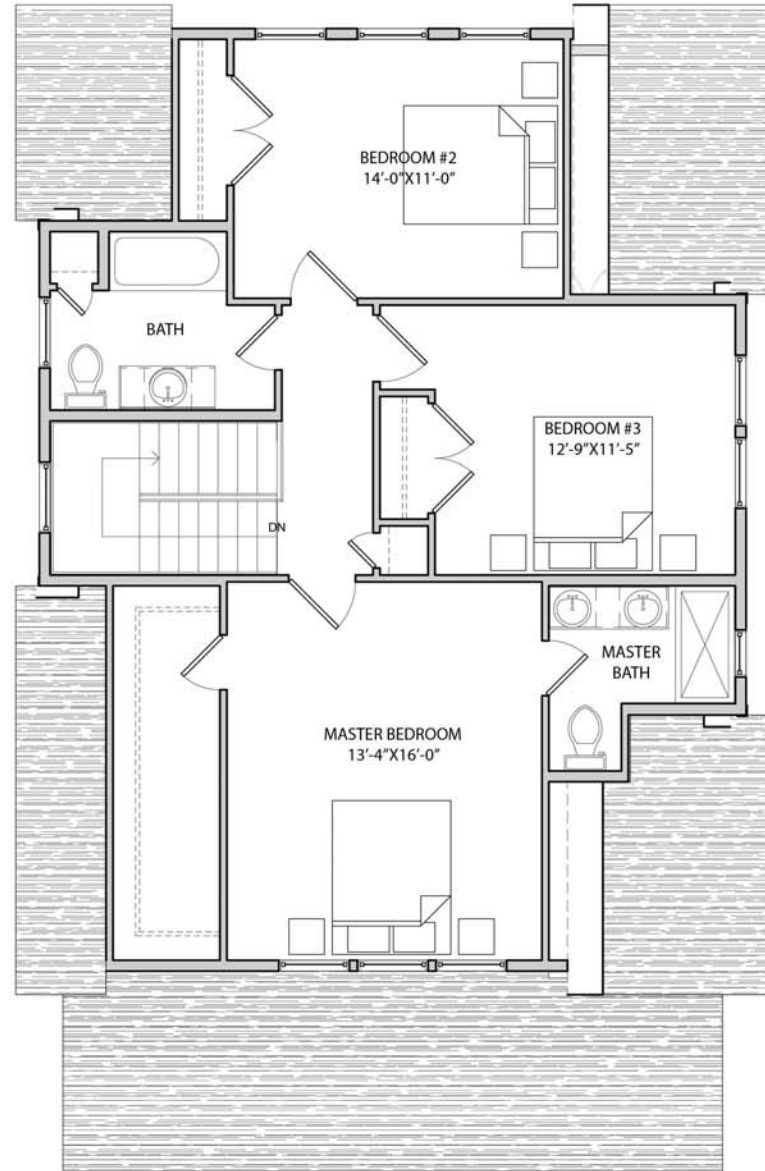

LEVEL TWO FLOOR PLAN
SCALE: 1/4" = 1'-0"

TWO STORY, FOUR BEDROOM

CONDITIONED SPACE

2,133 SQ. FT.

COVERED PORCH

189 SQ. FT.

TOTAL:

2,322 SQ. FT.



FRONT ELEVATION
SCALE: 1/4" = 1'-0"



NEW JERSEY RECONSTRUCT, REHABILITATE, ELEVATE AND MITIGATE (RREM) PROGRAM
"MAX ALLOWABLE" MODEL HOME DESIGNS





FRONT ELEVATION- GRANT

COLOR SCHEME B



FRONT ELEVATION- GRANT

COLOR SCHEME C



NEW JERSEY RECONSTRUCT, REHABILITATE, ELEVATE AND MITIGATE (RREM) PROGRAM
"MAX ALLOWABLE" MODEL HOME DESIGNS

